



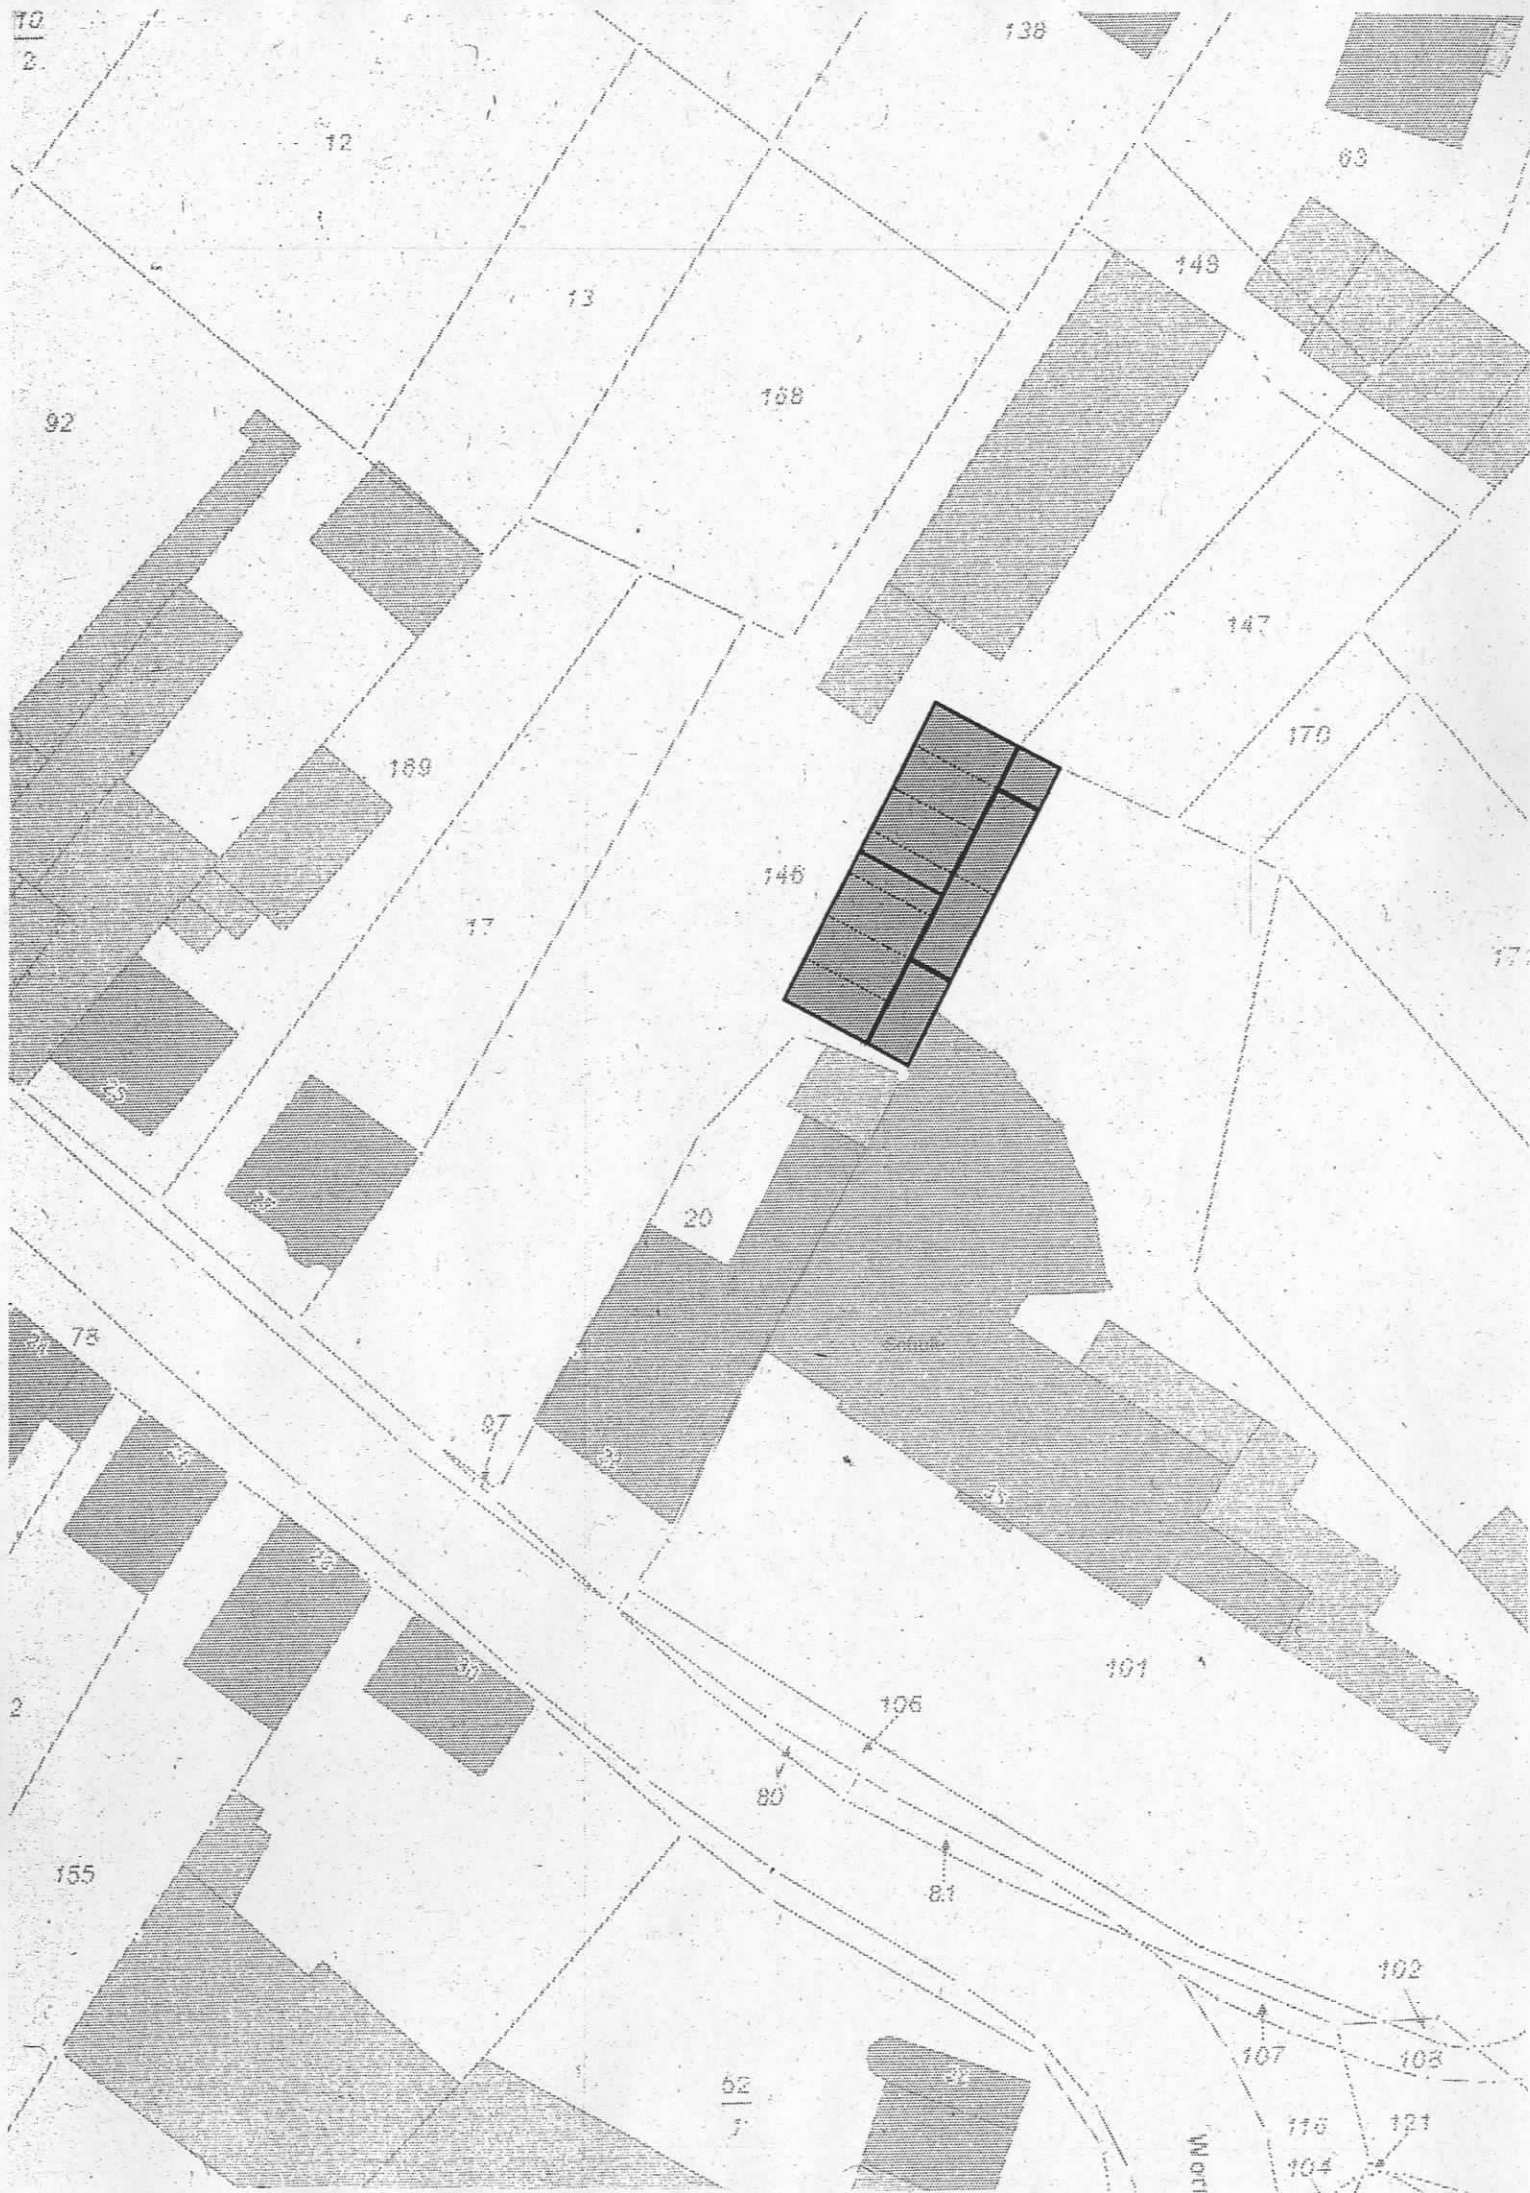

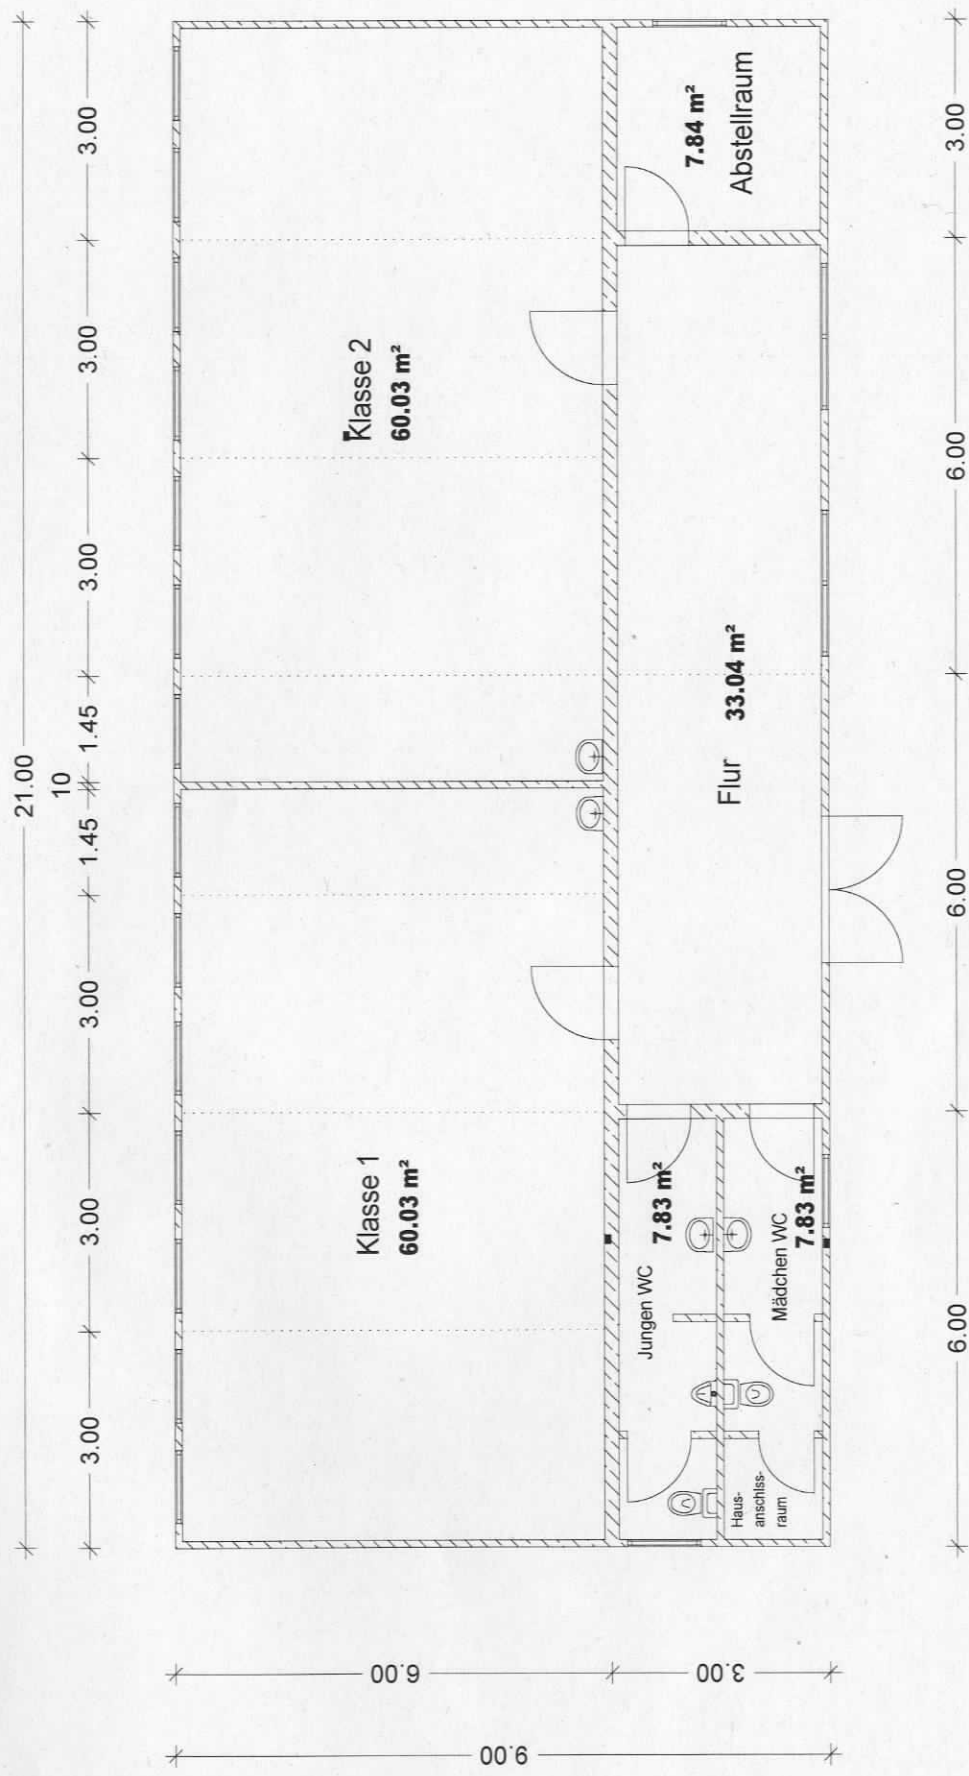

BGF 189.00 m²